


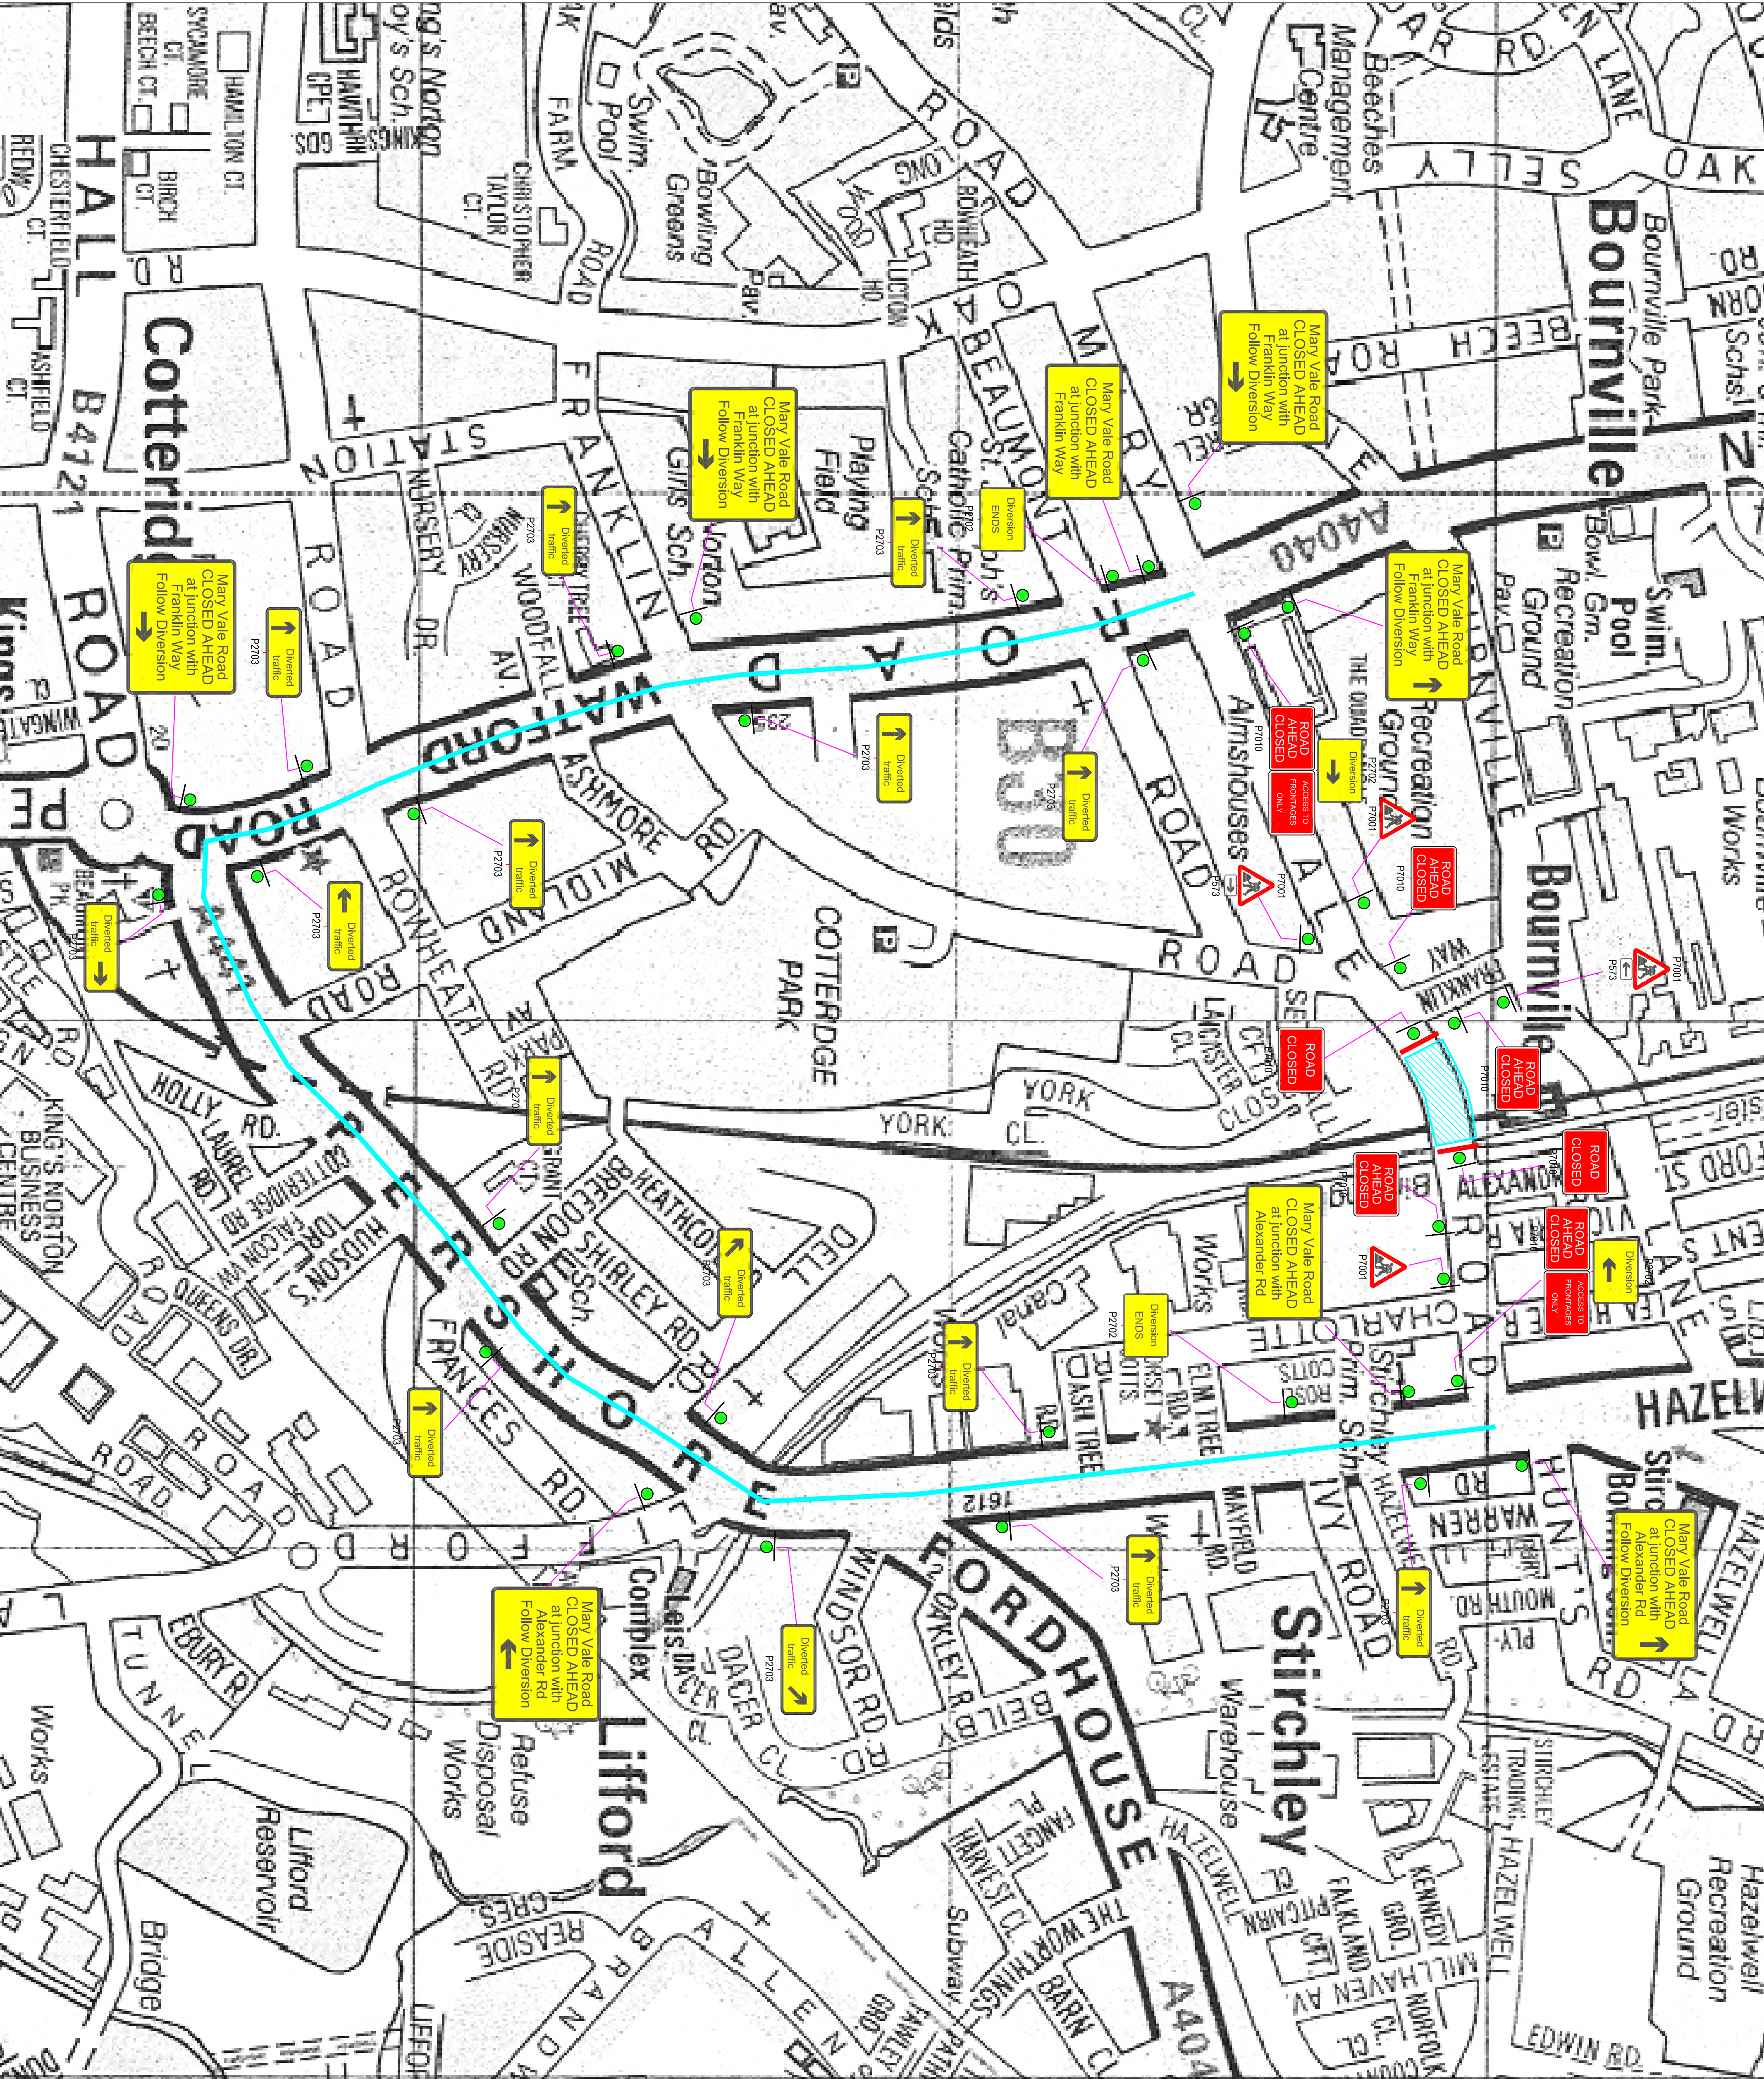

© The drawing and the Traffic Management depicted are the copyright of ATL Ltd and may not be reproduced except by written permission.

- NOTES
1. All traffic management equipment shall be provided by the Contractor, unless otherwise specified.
 2. All signs shall be positioned so as not to be obscured by any other object and shall not obstruct any other sign, permanent or temporary or such as is necessary for pedestrian.
 3. All traffic signs shall meet the reflection requirements of BS 573 : Part 6 : 1983, table 1.
 4. Works Agrees/Signs to be positioned to suit ongoing works.

Traffic Management & Civil Engineering Contractors
2 Tyburn Road, Erdington,
Birmingham,
B24 8NP.
Tel: 0121 326 9143
Fax: 0121 328 8977

Drawn by
AW
Date
10.02.09
Scale @ A1
Rev:
Checked by
Plot Date
10.02.09
DWG No.
9534.001
MC



**Proposed Traffic Management
- Mary Vale Rd, Bournville.**

Road closure + Diversion

ATD LTD

REV	DESCRIPTION	BY	DATE
-----	-------------	----	------